

Charleston Dam - Sketch Options

Document reference: PR140639-1 [Revision B]

| | | | |
|----------|------------|-------------|-------------|
| [B] | 2018-08-01 | KES | TFC |
| [A] | 2018-07-30 | KES | TFC |
| Revision | Date | Prepared by | Approved by |

Prepared for:

Etheridge Shire Council

Prepared by:

RPS Australia East

Level 5, Central Plaza,
370 Flinders Street,
Townsville, QLD 4810, Australia

Telephone: +61 7 4724 4244 Facsimile: +61 7 4724 4144

www.rpsgroup.com.au

ABN 81 591 046 588








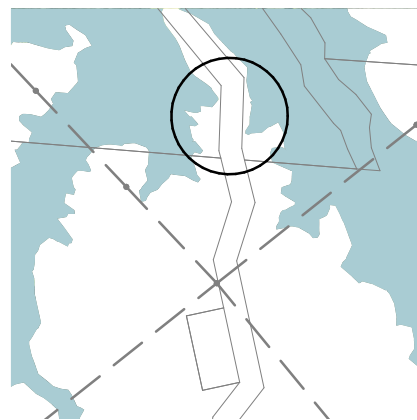
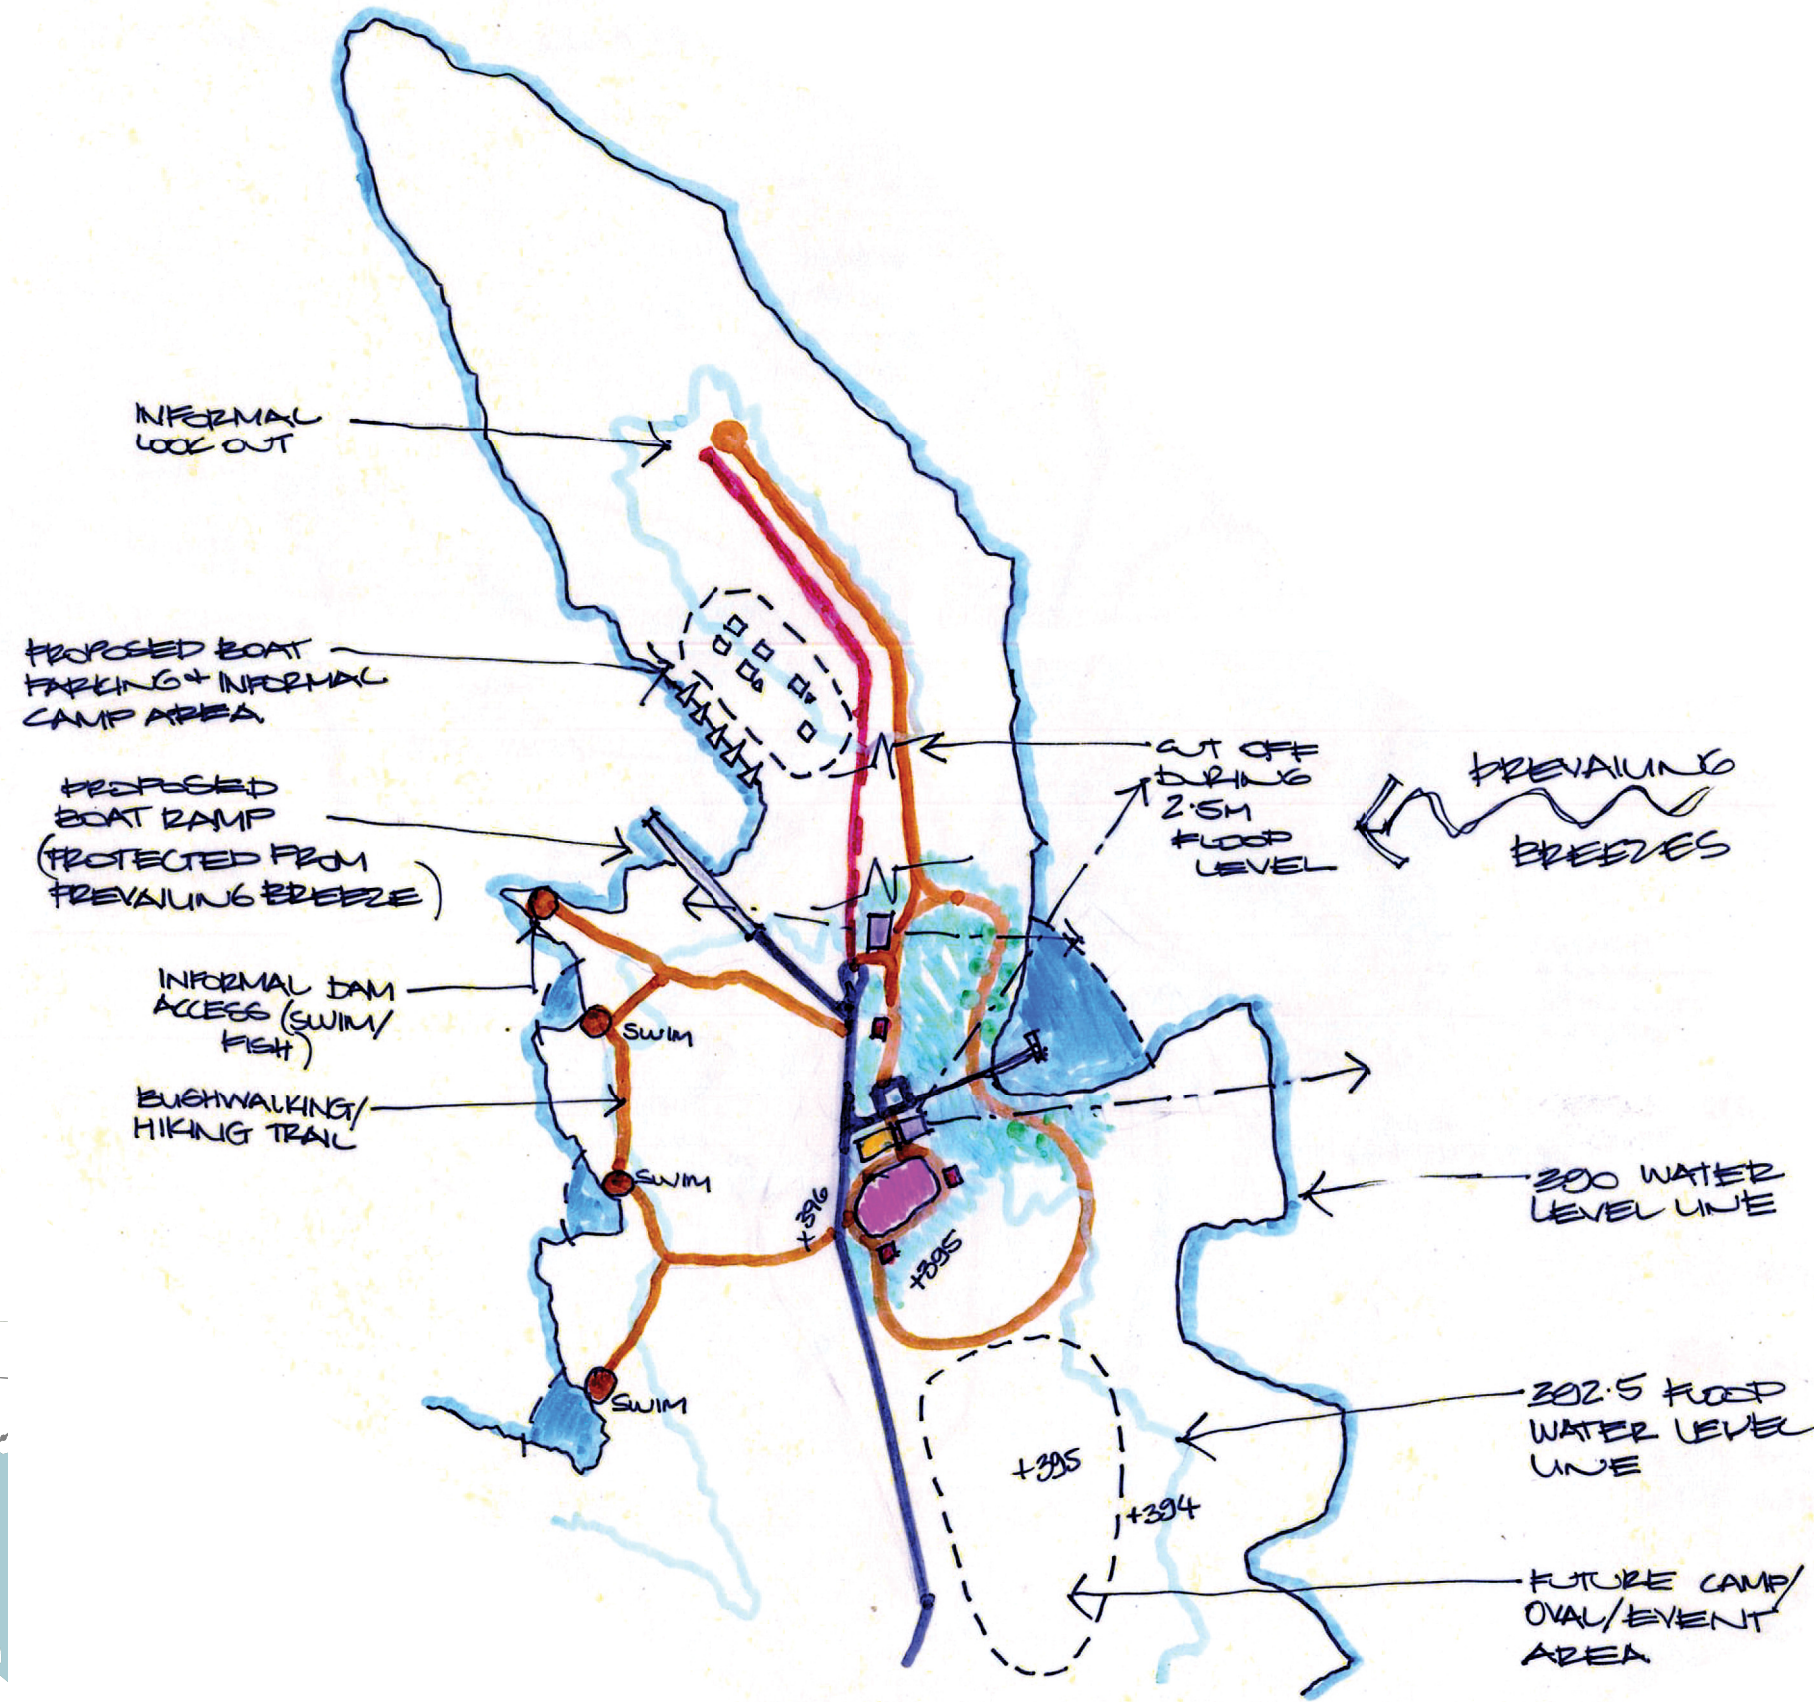
© RPS 2017

The information contained in this document produced by RPS is solely for the use of Etheridge Shire Council for the purpose for which it has been prepared and RPS undertakes no duty to or accepts any responsibility to any third party who may rely upon this document.

All rights reserved. No section or element of this document may be removed from this document, reproduced, electronically stored or transmitted in any form without the written permission of RPS.


LEGEND

-  LANDSCAPED AREA
-  PROPOSED PATH
-  UNSEALED ROAD
-  PROTECTED SWIM/
SOFT CRAFT AREA
-  PROPOSED PLAYGROUND
-  PROPOSED AMENITIES
-  PROPOSED LOOKOUT
-  PROPOSED BBQ/
PICNIC SHELTERS







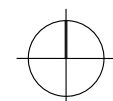




Option 1 - Location
1 : 20,000

Sketch Option 1
1 : 2,500



LEGEND



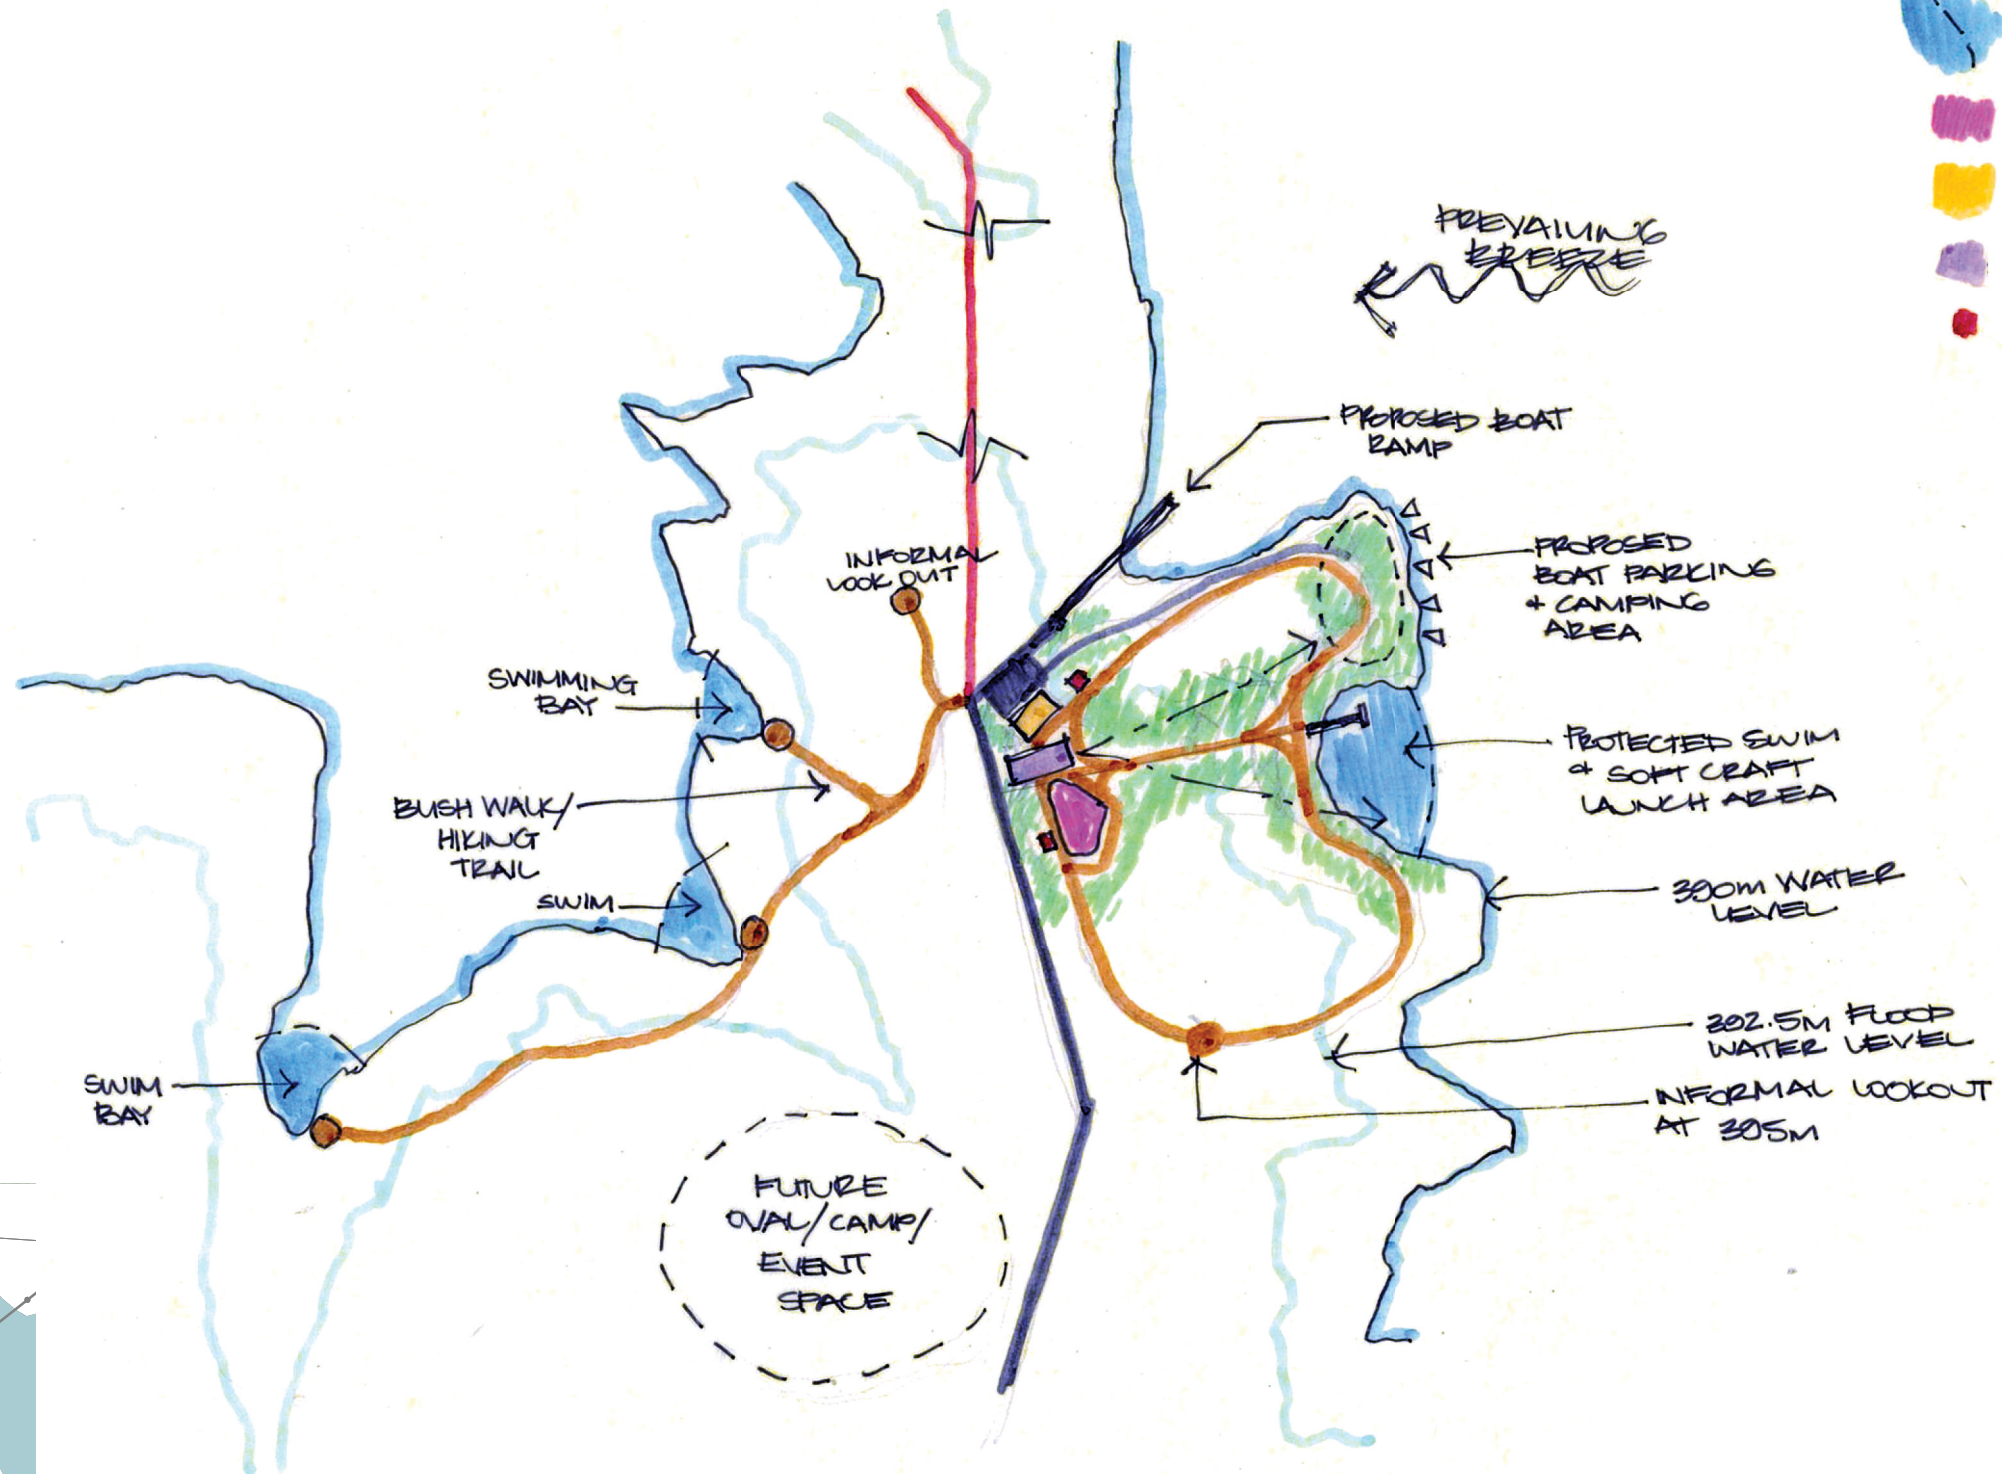





-  LANDSCAPED AREA
-  PROPOSED PATH
-  UNSEALED ROAD
-  PROTECTED SWIM/
SOFT CRAFT AREA
-  PROPOSED PLAYGROUND
-  PROPOSED AMENITIES
-  PROPOSED LOOKOUT
-  PROPOSED BBQ/
PICNIC SHELTERS




Option 2 - Location
1 : 20,000


Sketch Option 2
1 : 2,500

LEGEND


-  LANDSCAPED AREA
-  PROPOSED PATH
-  UNSEALED ROAD
-  PROTECTED SWIM/
SOFT CRAFT AREA
-  PROPOSED PLAYGROUND
-  PROPOSED AMENITIES
-  PROPOSED LOOKOUT
-  PROPOSED BBQ/
PICNIC SHELTERS

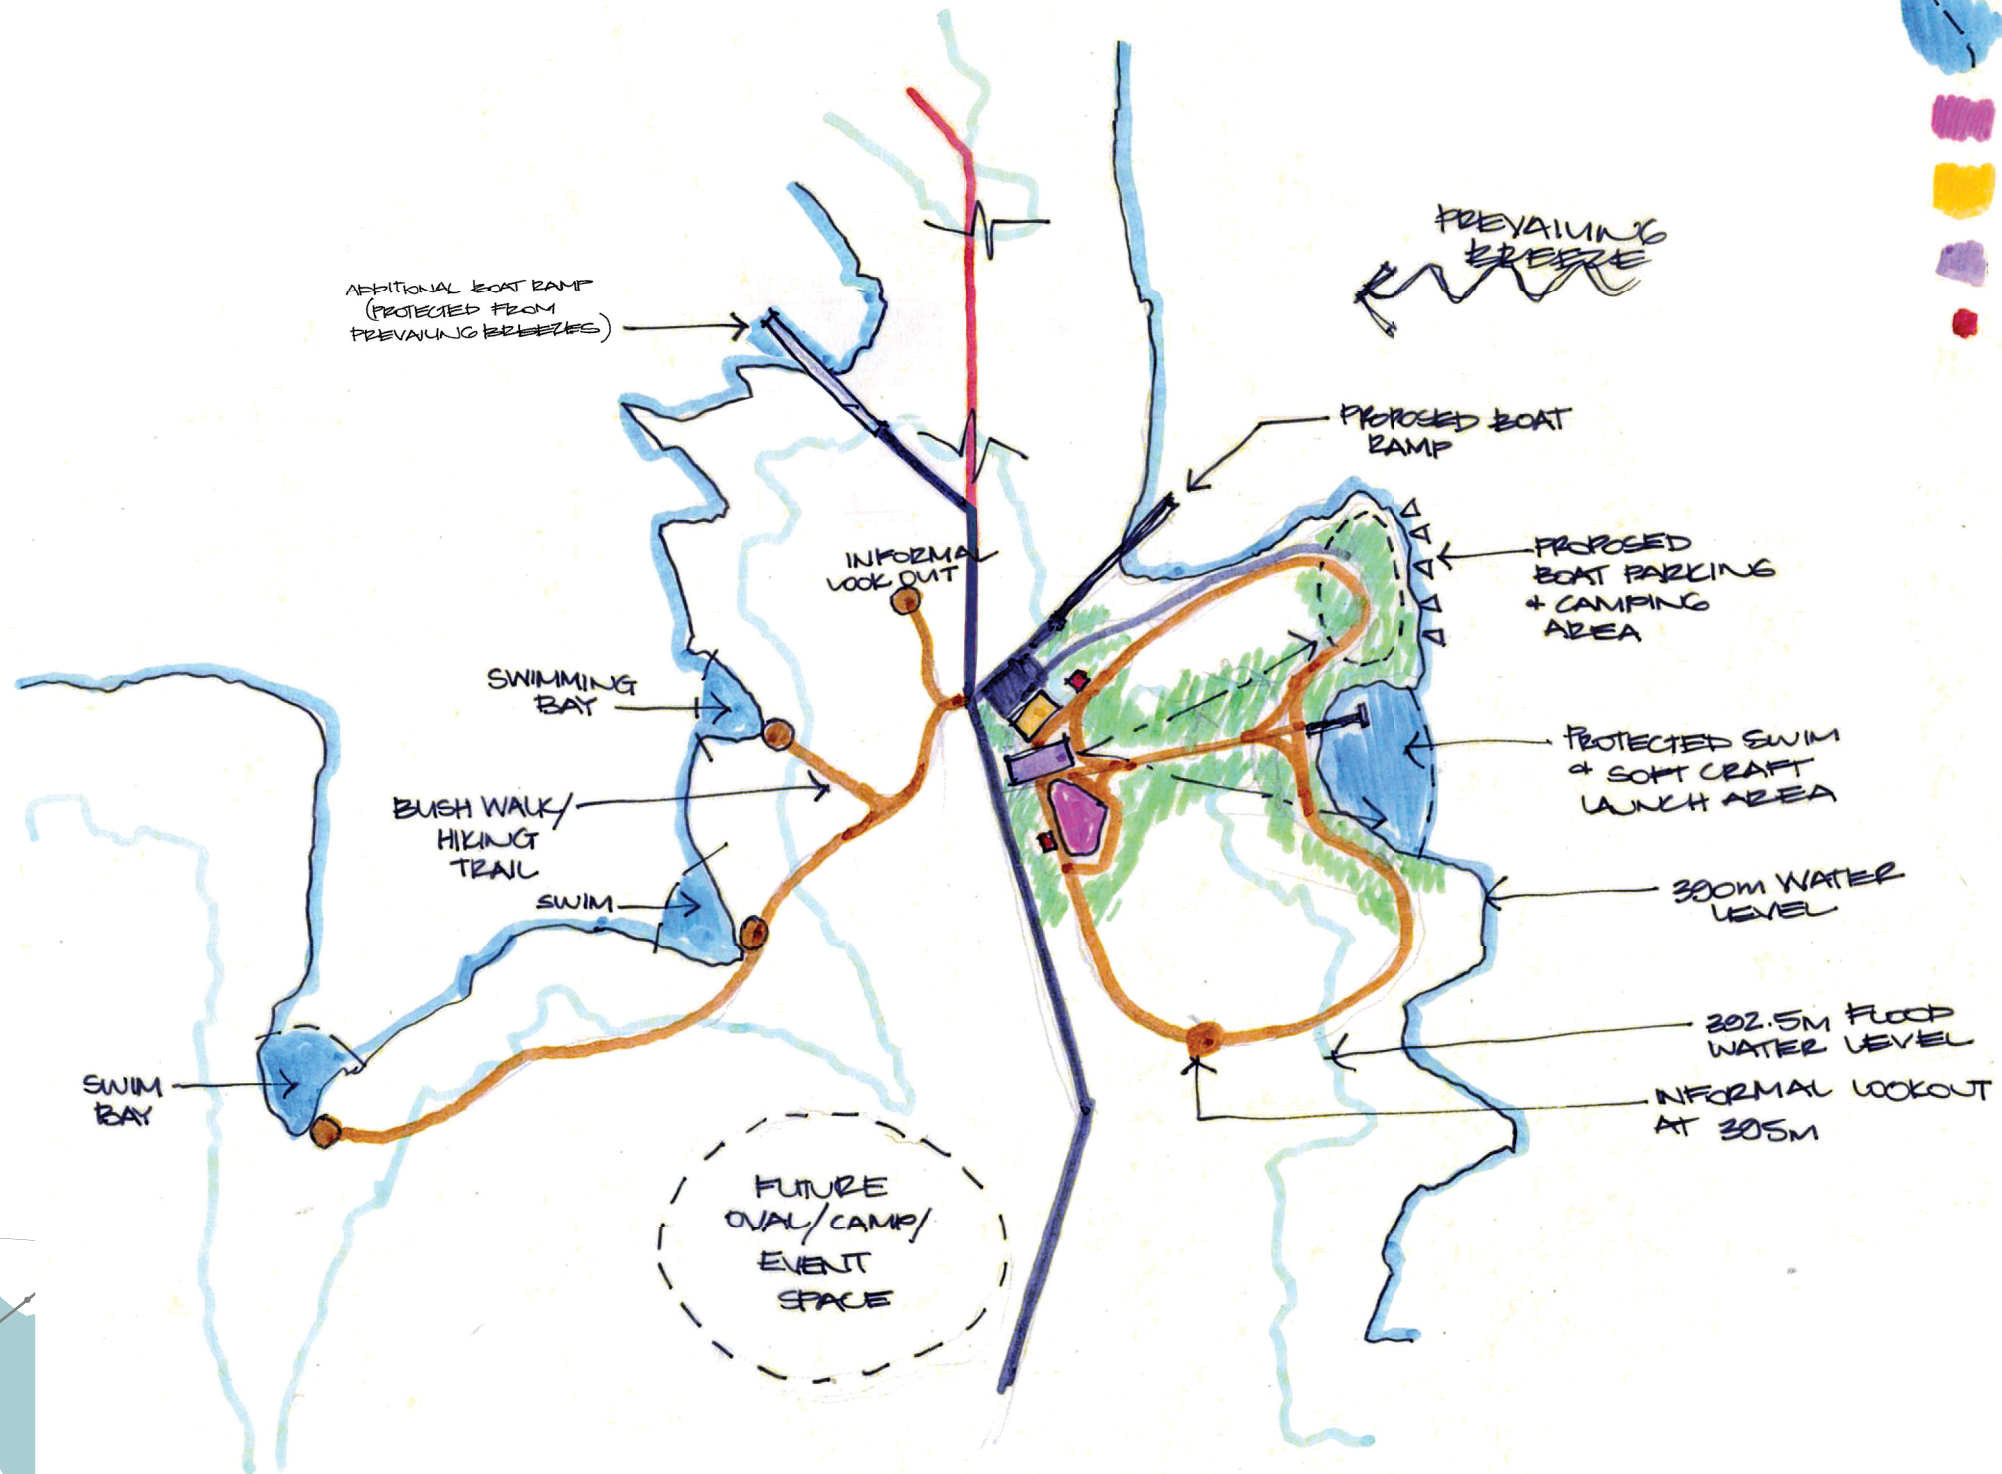

Option 3 - Location
1 : 20,000

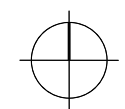


Sketch Option 3
1 : 2,500

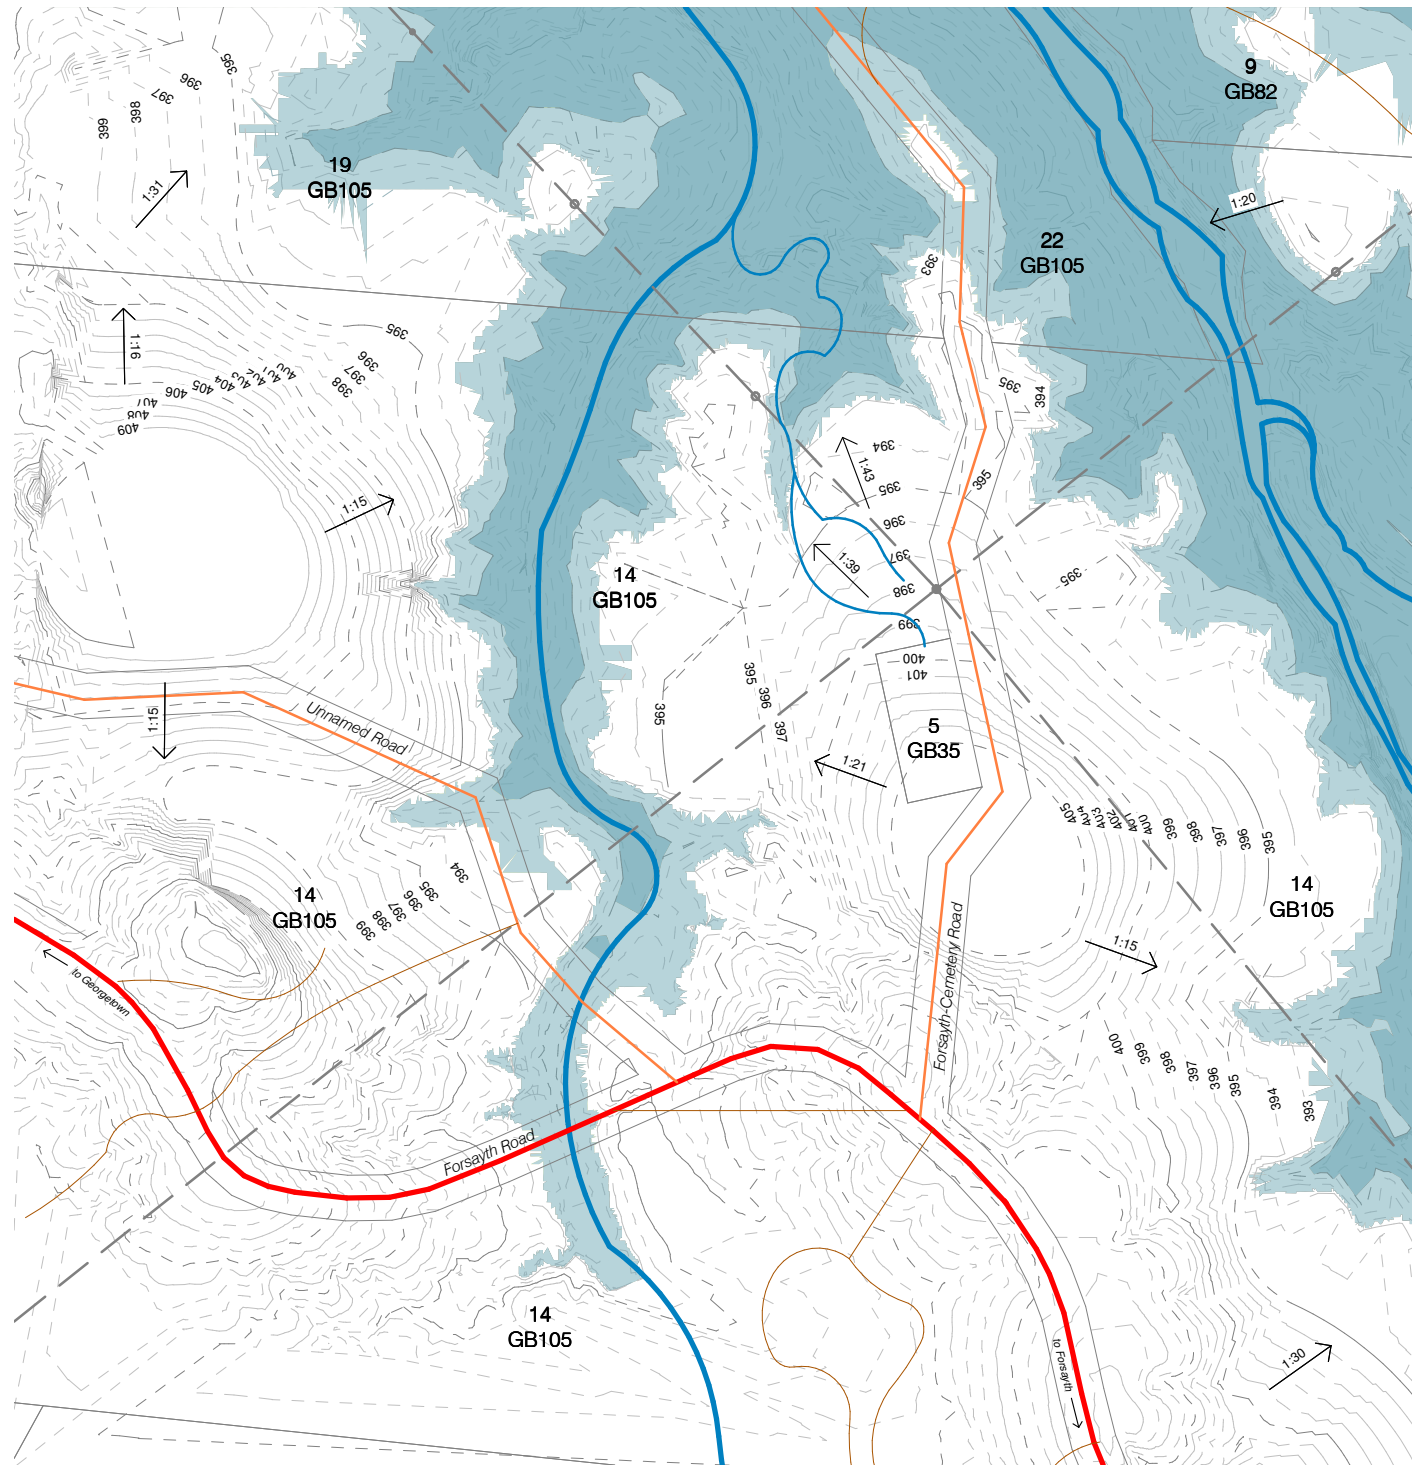


LEGEND


- PARCEL BOUNDARY
- LOCAL TRACKS
- LOCAL ROAD
- MAIN ROAD
- WATER COURSE
- OVERHEAD POWERLINES
- POWER POLE
- RL 390 DAM WATER LEVEL
- RL 392.5 ASSUMED FLOOD WATER LEVEL

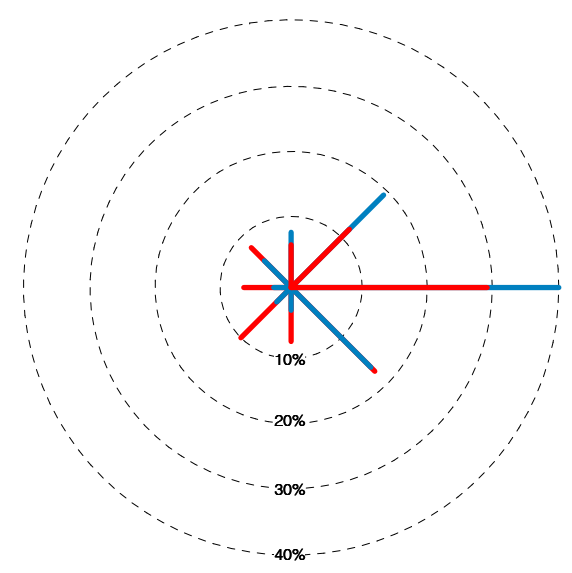

- ANNUAL 9AM WIND
- ANNUAL 3PM WIND

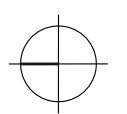

**Constraints & Opportunities Plan
1 : 2,500**

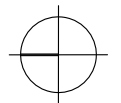

Constraints & Opportunities Plan
(with vegetation) 1 : 2,500